


SECTIUNE
TRANSVERSALA 1-1

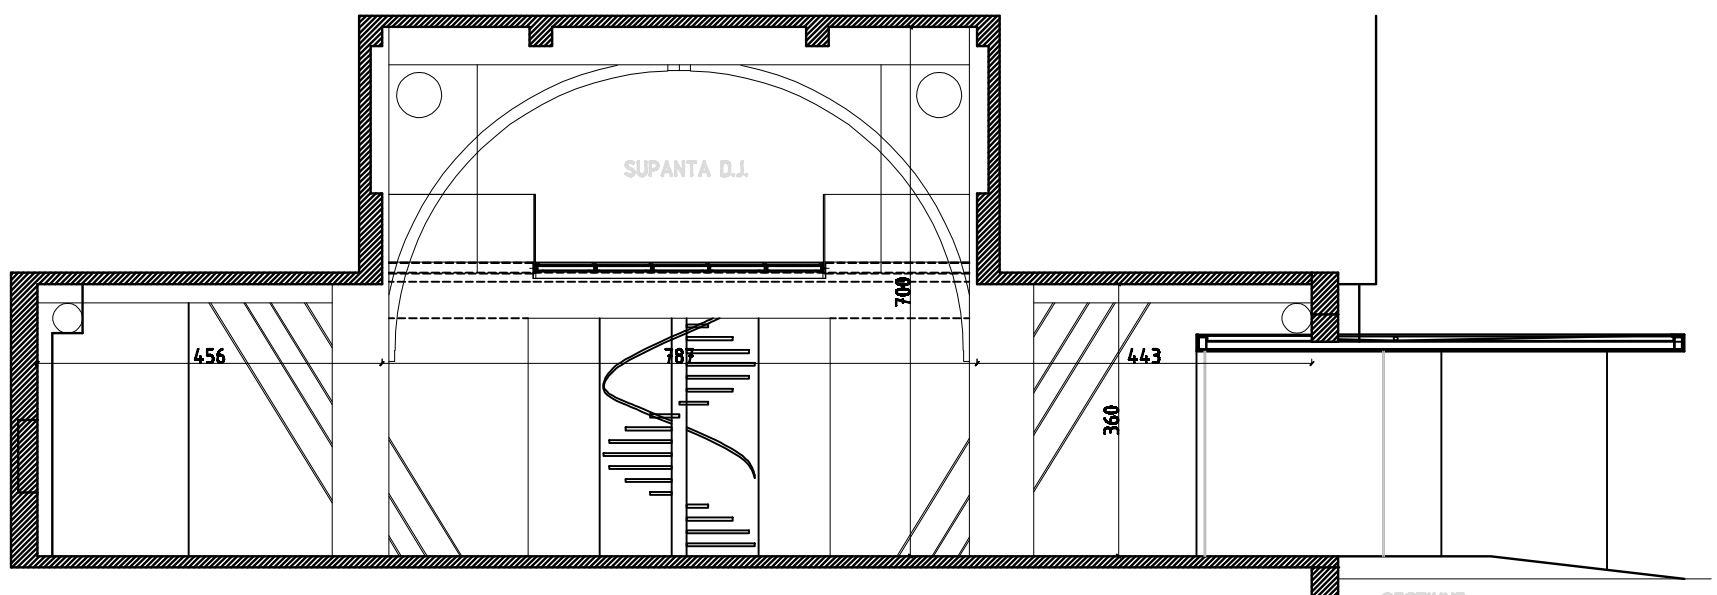

SECTIUNE
TRANSVERSALA 2-2